

DER GEMEINDE-VORSTAND  
 SILS E./SEGL  
 Der Präsident: *[Signature]*  
 Der Aktuar: *[Signature]*



- ESISTENTE
- DA DEMOLIRE
- NUOVO




DER GEMEINDE-VORSTAND  
 SILS I.E./SEGL  
 Der Präsident: *[Signature]*  
 Der Aktuar: *[Signature]*

VUOTO SOGGIORNO

GALLERIA

GALLERIA

ved. dettaglio

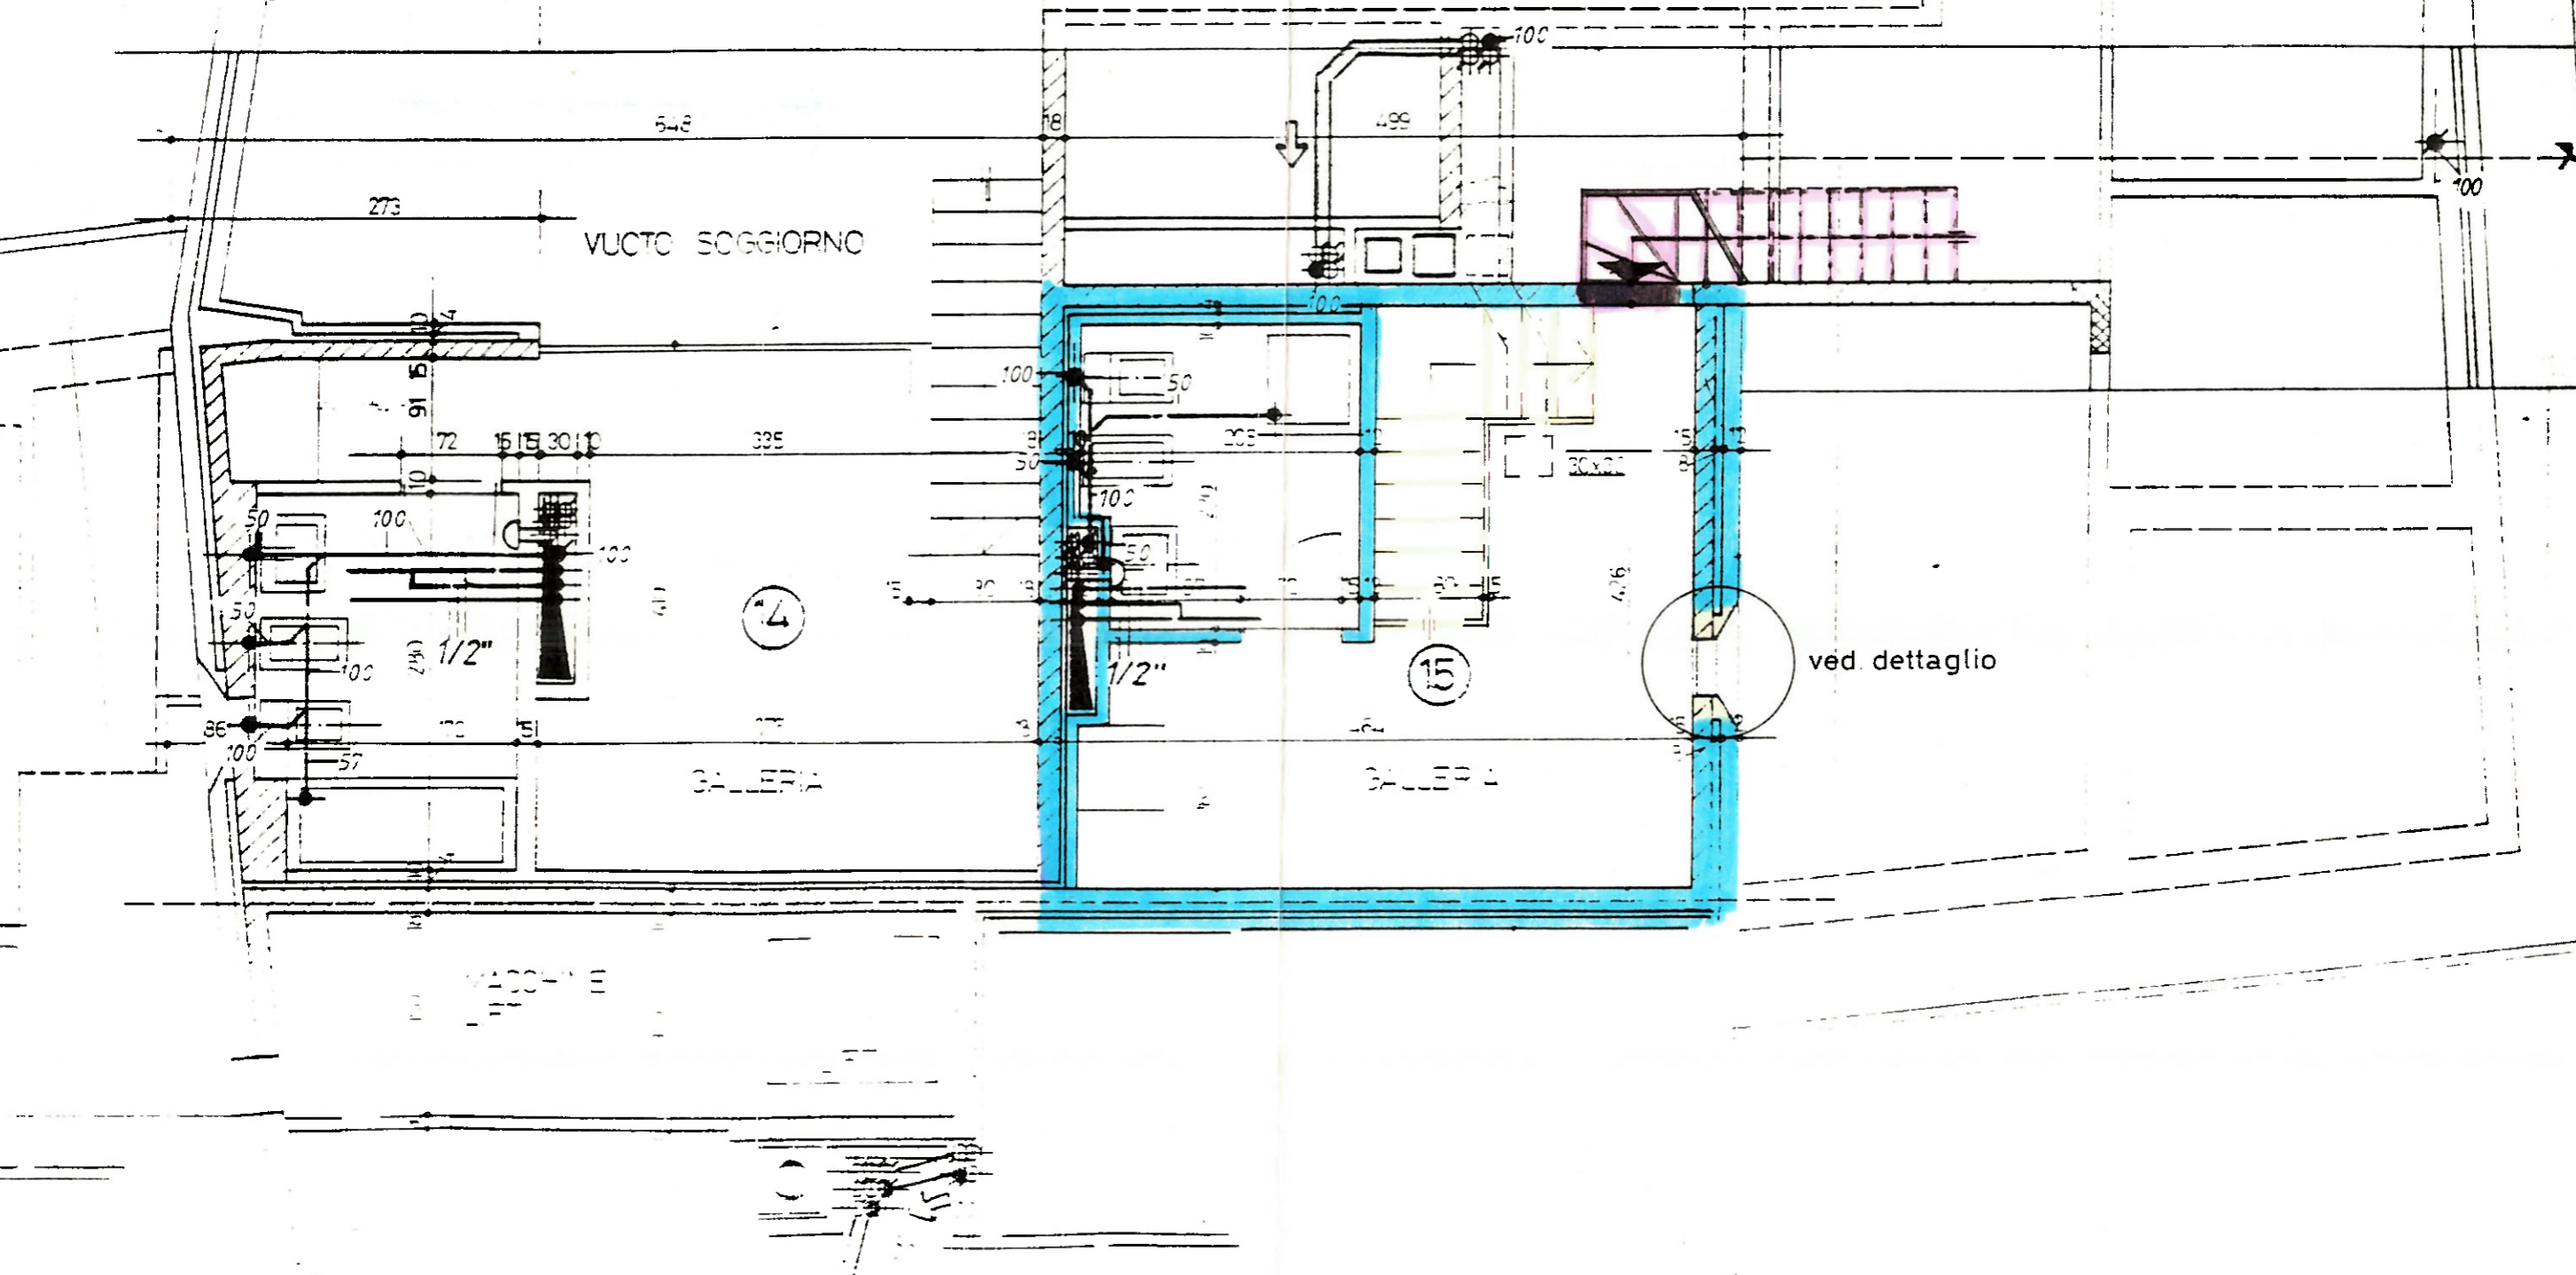



SIG

# Bernardoni

APPARTAMENTO NR. 15

## modifica finestra

P.G. TERZI S.A. STUDIO D'ARCHITETTURA COLLABORATORE  
6710 BIASCA TEL. 092 72 11 44 IVAN FALCONI DATA 04.05.90


form. n.	797
dis.	PS
contr.	
modifiche	
A	
B	
C	
Scala	1:10

ESTRATTO DEL 15. Mai 1990




DER GEMEINDE-VORSTAND  
SILS I.E./SEG.  
Der Präsident: *[Signature]*  
Der Aktuar: *[Signature]*

- Esistente
- Da demolire

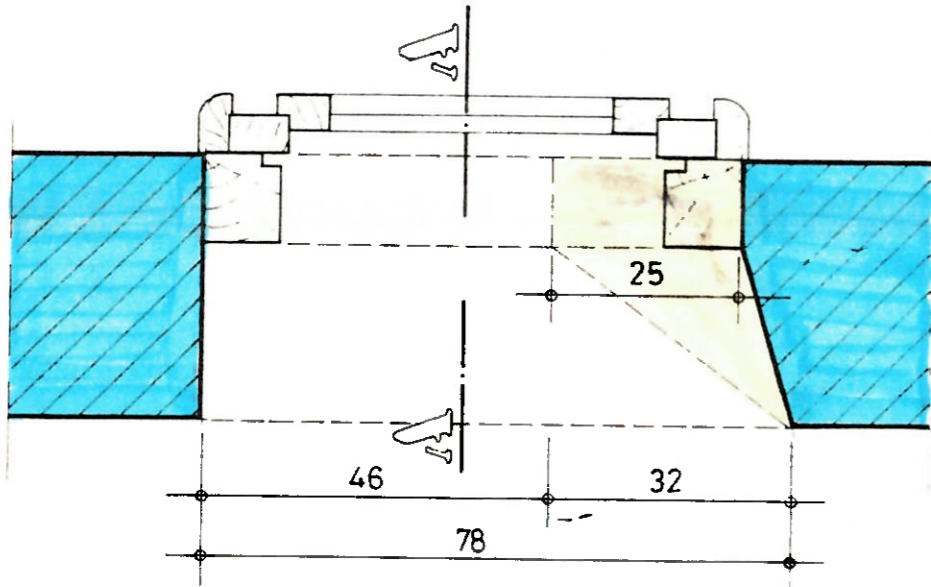

pianta

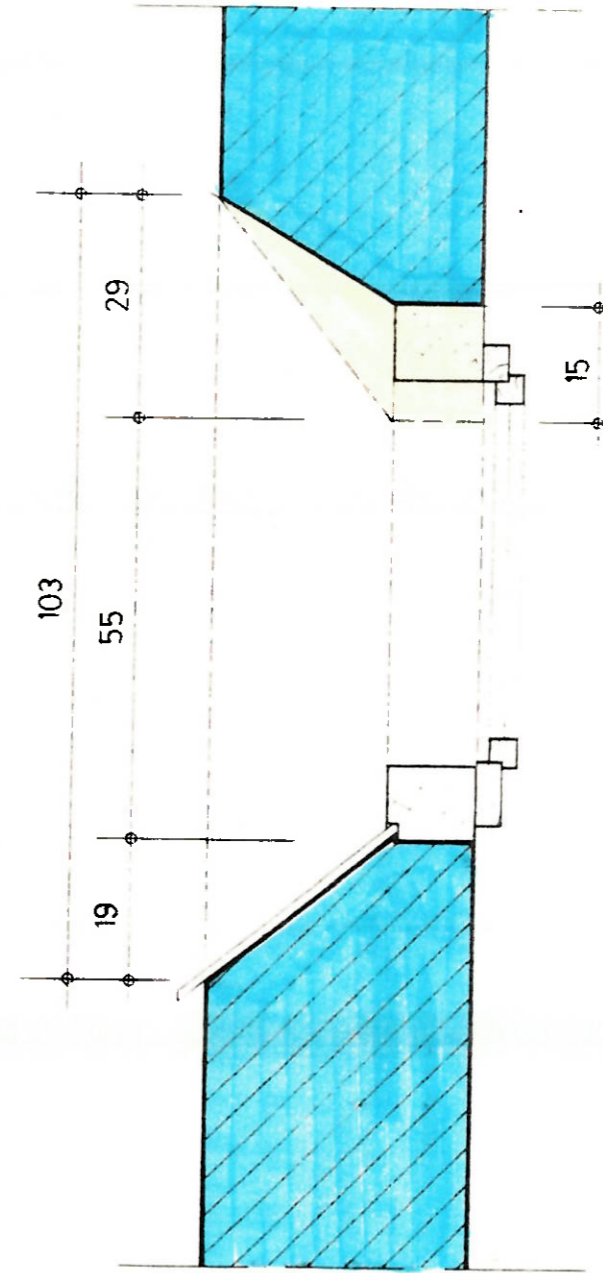

sezione A-A